
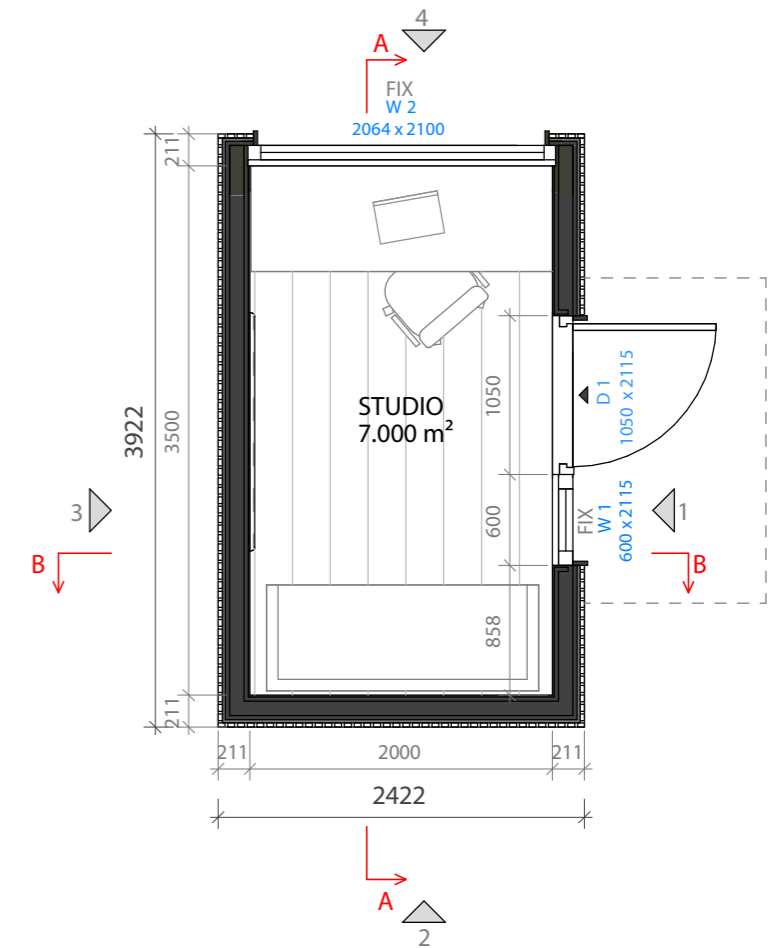


PROJECT


MULTI-FUNCTIONAL STUDIO - SMALL

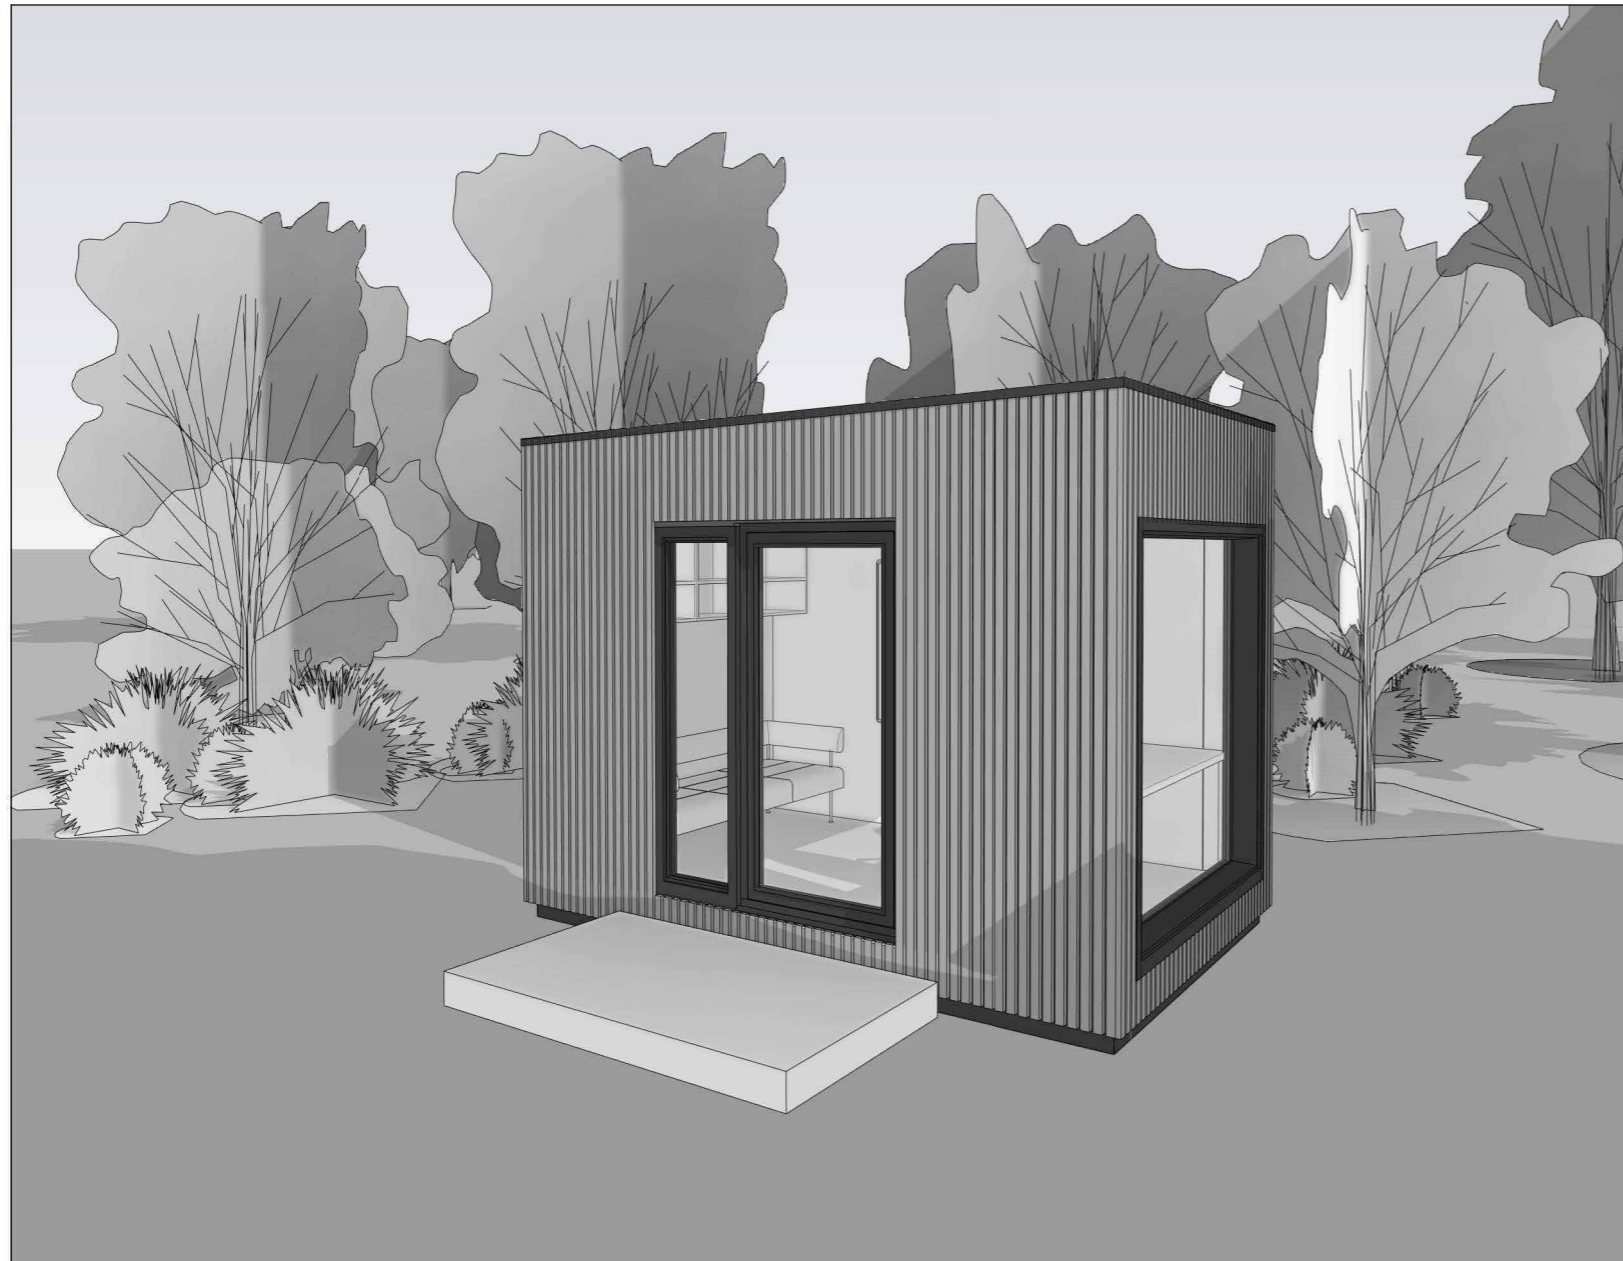

FLOOR PLAN


1:50

OBJECT	MULTI-FUNCTIONAL STUDIO - SMALL					
ADDRESS					SHEET	SHEET
CLIENT						
					SCALE	1:50 (A3)
APPROVED BY				MULTI-FUNCTIONAL STUDIO - SMALL		
ARCHITECT				ARCHITECTURE		
DRAWN BY			28-10-2020			

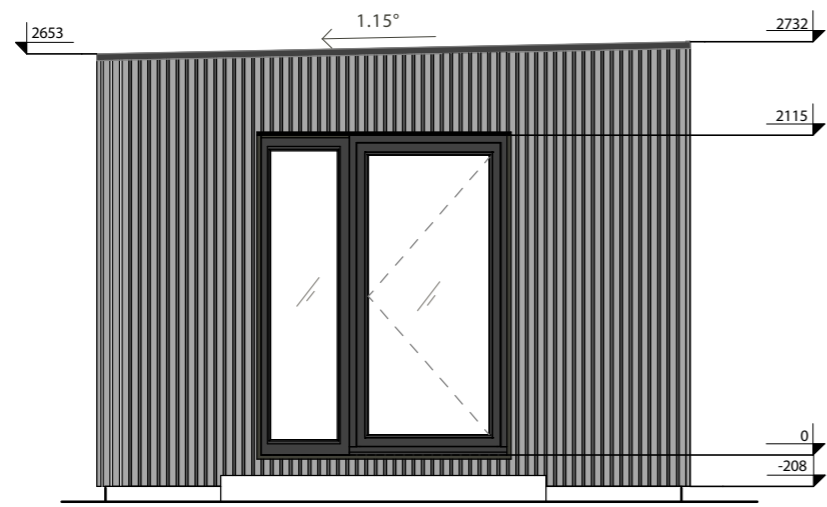


ELEVATION 1

1:50

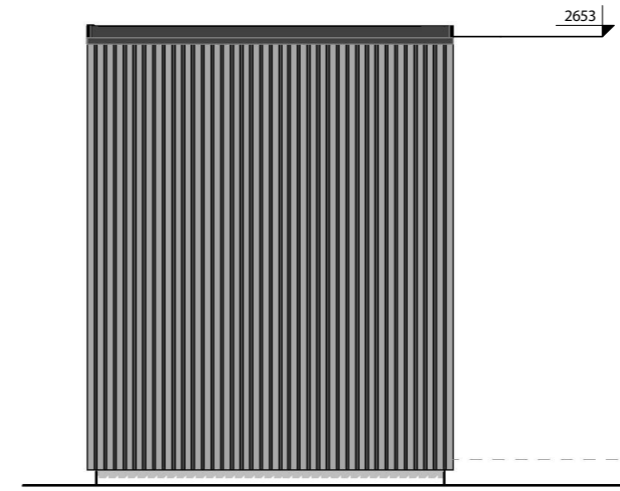


ELEVATION 2

1:50

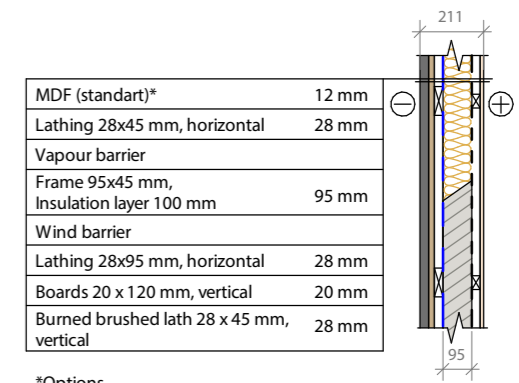


EXTERNAL WALL

1:25

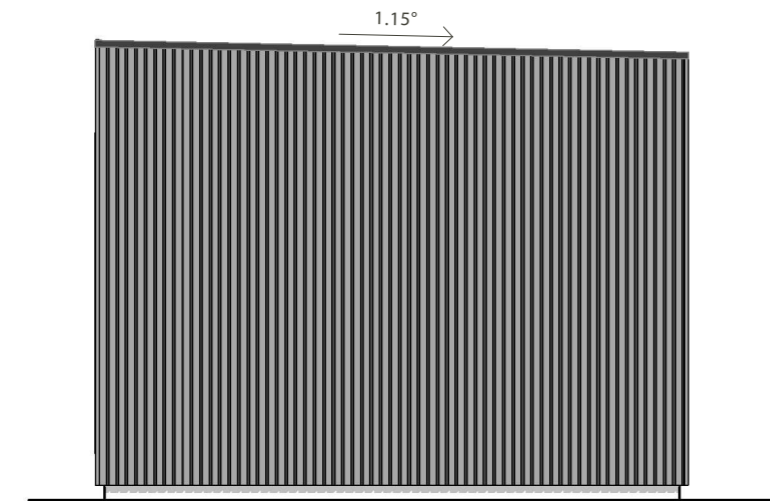


ELEVATION 3

1:50

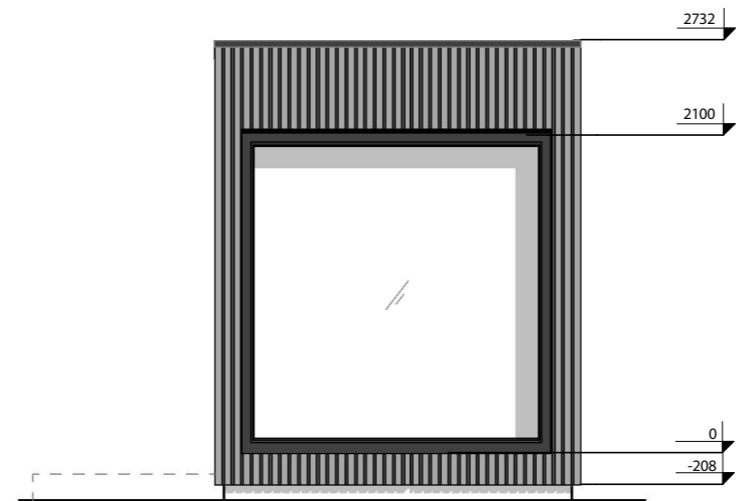


ELEVATION 4

1:50

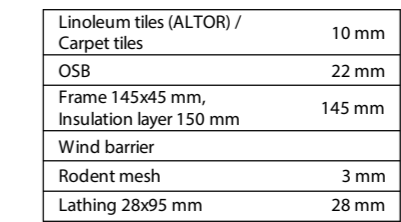

FLOOR

1:25

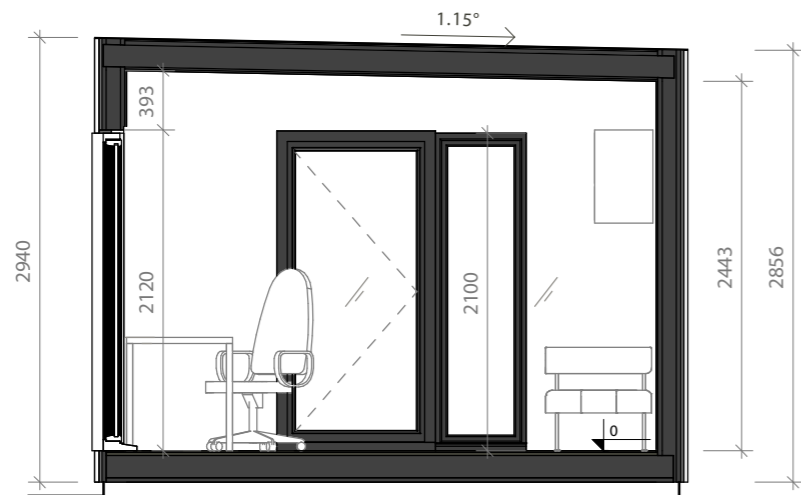


SECTION A - A

1:50



SECTION B - B


1:50

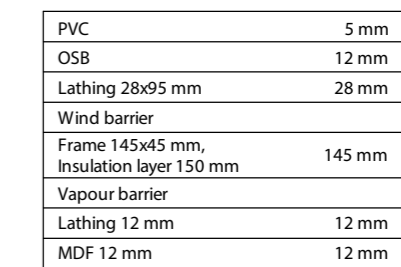

ROOF

1:25

OBJECT	MULTI-FUNCTIONAL STUDIO - SMALL				
ADDRESS				SHEET	SHEET
CLIENT					
APPROVED BY				SCALE	(A3)
ARCHITECT					
DRAWN BY			28-10-2020		

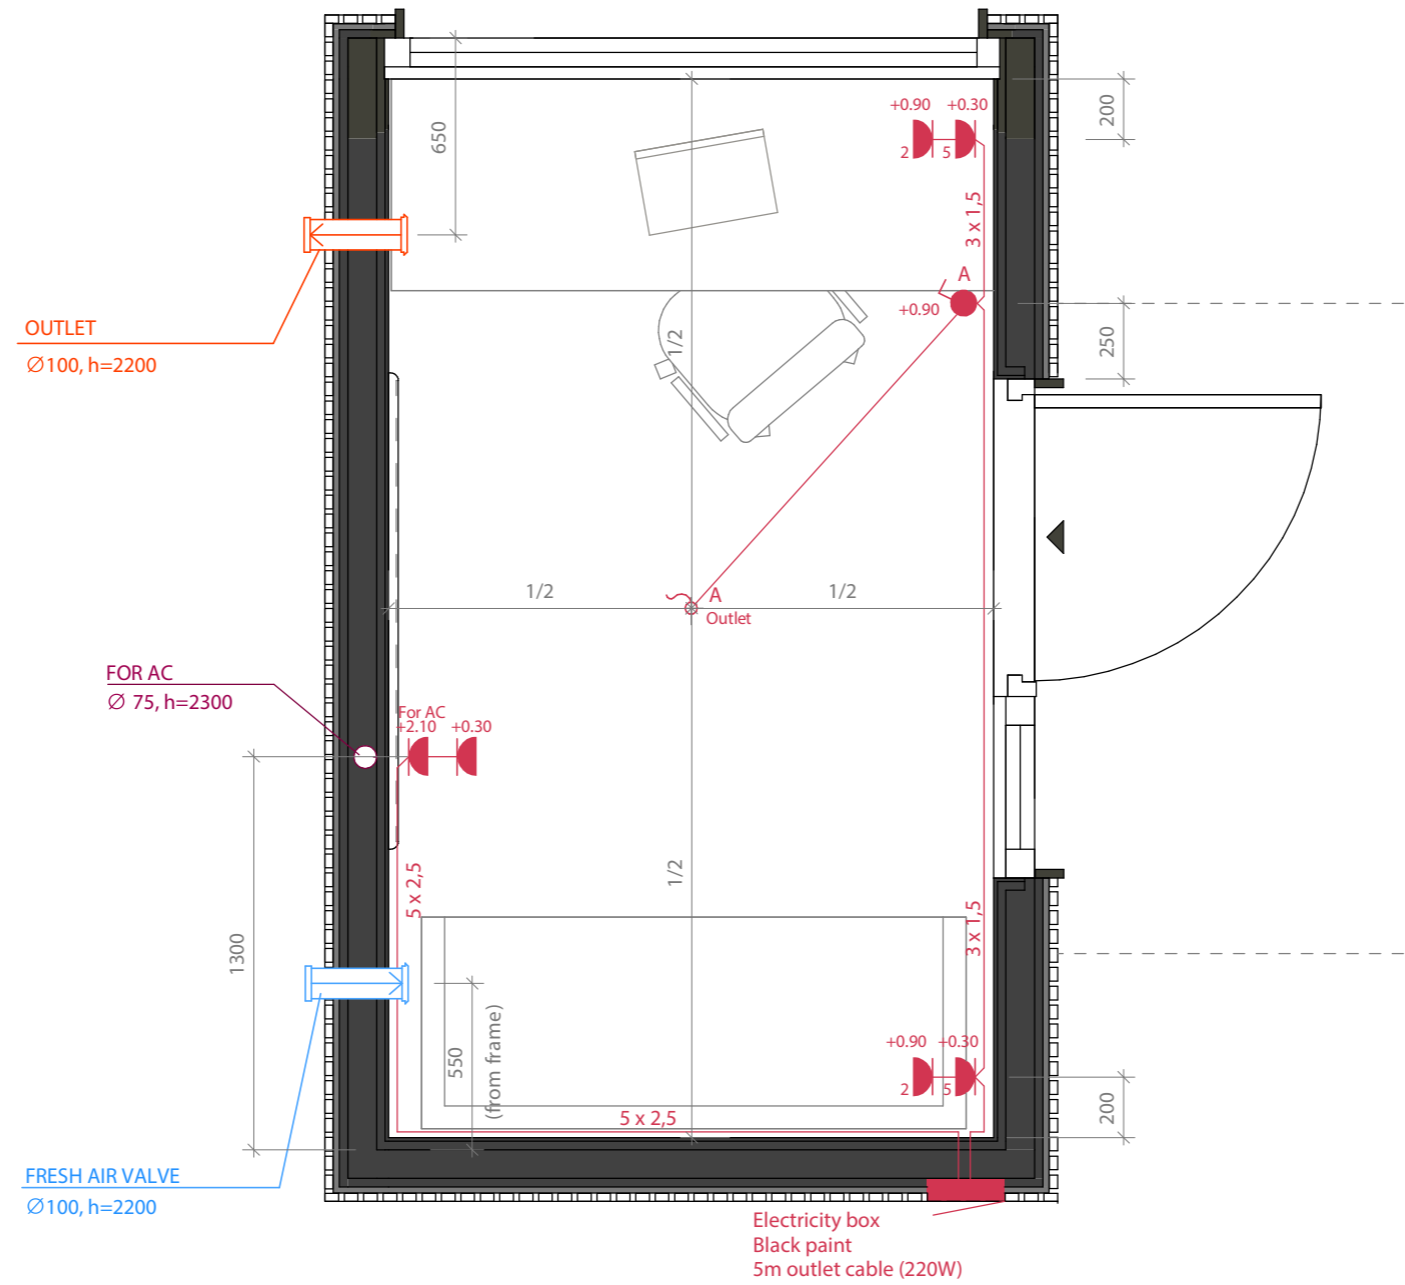

OBJECT	MULTI-FUNCTIONAL STUDIO- SMALL				
ADDRESS				SHEET	SHEET
CLIENT					
APPROVED BY				SCALE	1:25 (A3)
ARCHITECT					
DRAWN BY			28-10-2020		