
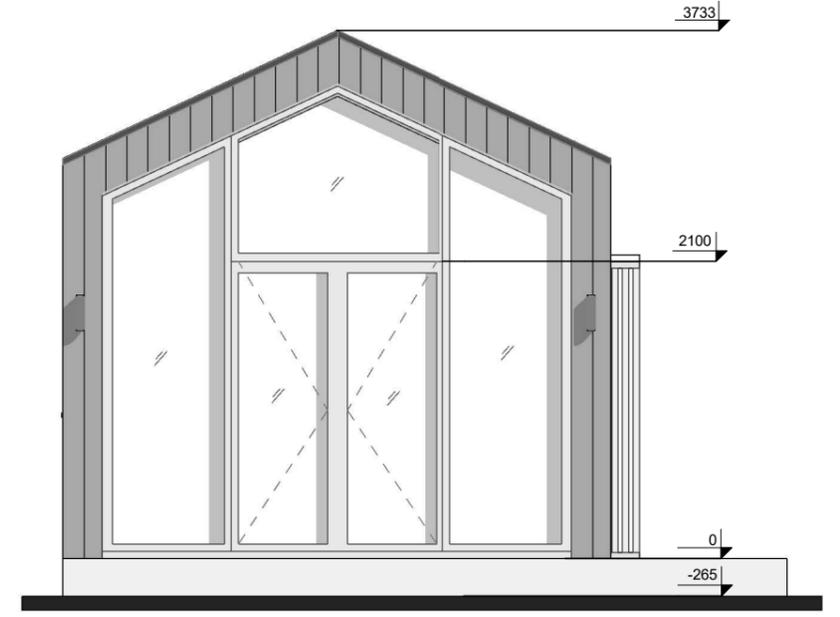
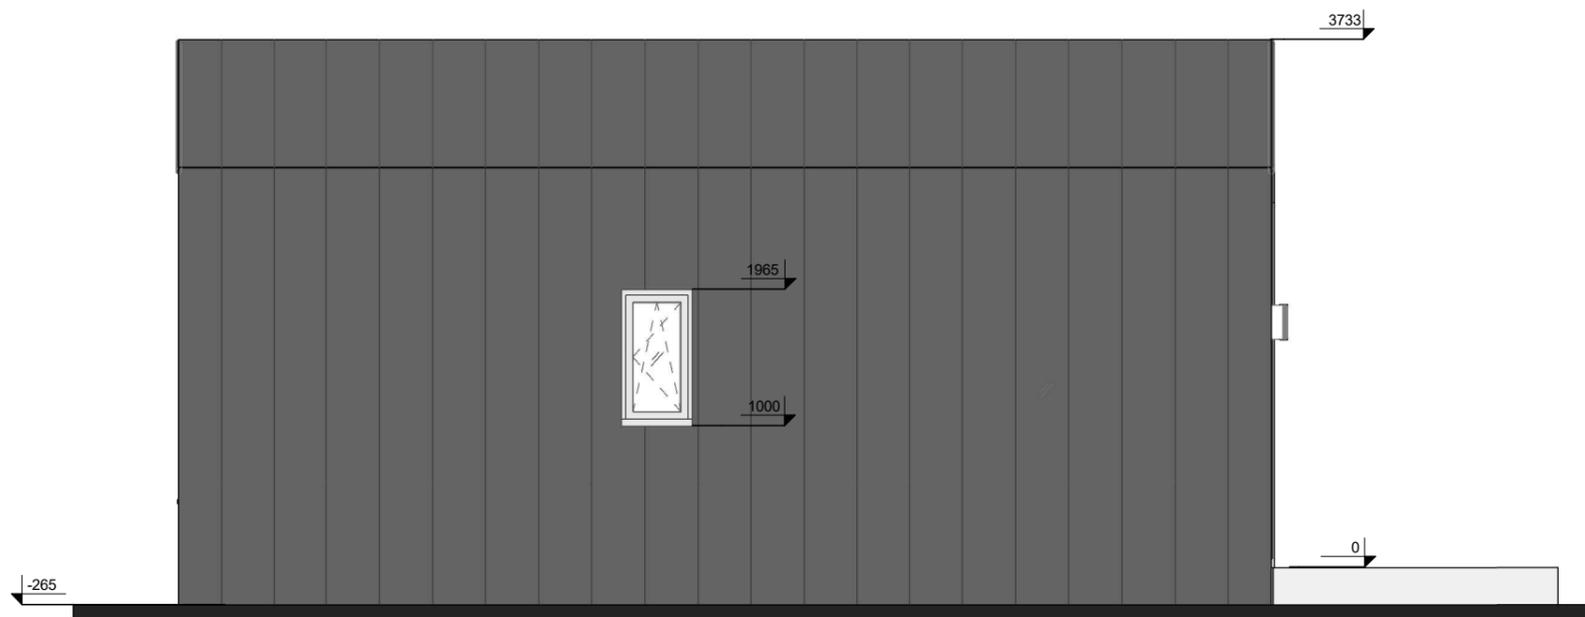


OBJECT					
ADDRESS				SHEET	SHEET
CLIENT					
APPROVED BY				SCALE	1 : 50 (A3)
ARCHITECT				<i>BAIBA 30_01</i> <b>FLOOR PLANS</b>	
DRAWN BY			20-10-2020		

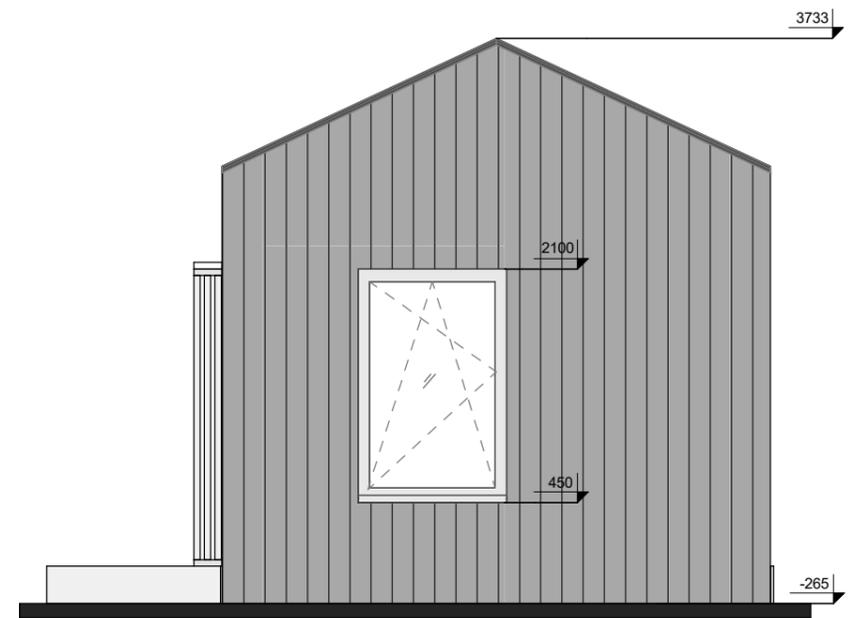


OBJECT									
ADDRESS								SHEET	SHEET
CLIENT									
								SCALE	1 : 50 (A3)
APPROVED BY									
ARCHITECT									
DRAWN BY						20-10-2020			


BAIBA 30\_01

ELEVATION




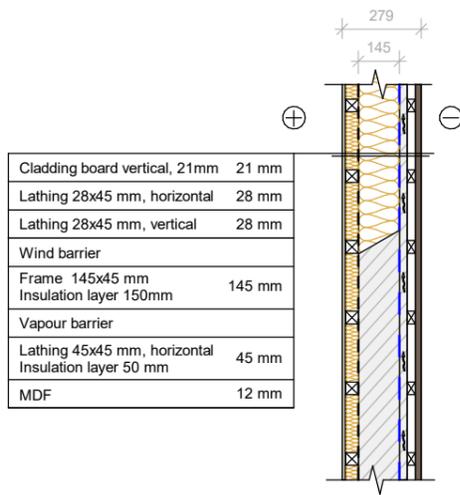


WALL 1 - External wall 1:25

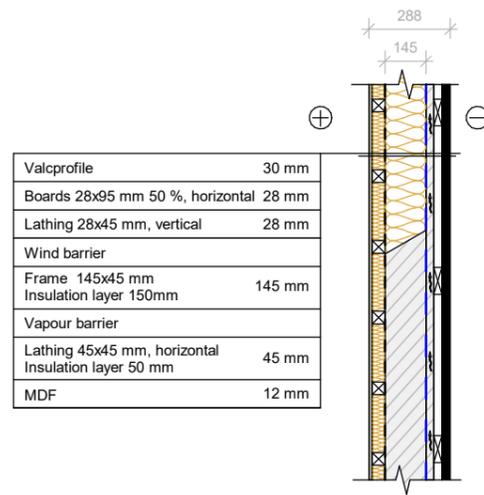


WALL 2 - External wall 1:25

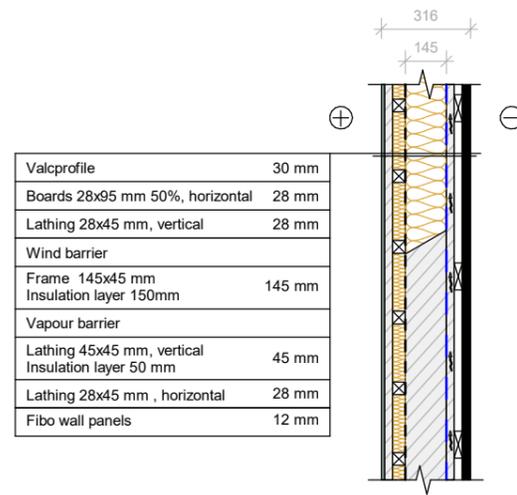


WALL 3 - External wall / Bathroom (Fibo) 1:25

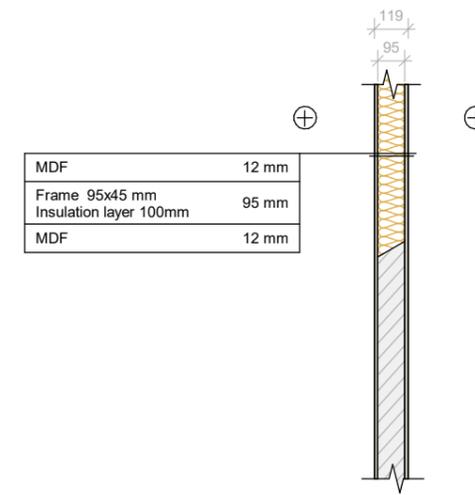


WALL 4 - Internal wall 1:25

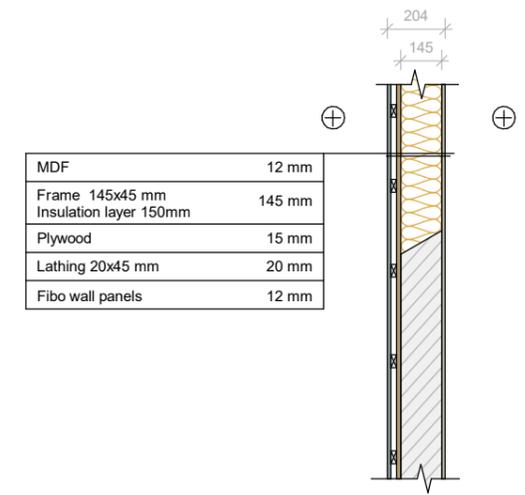


WALL 5 - Internal wall / Bathroom (Fibo) 1:25

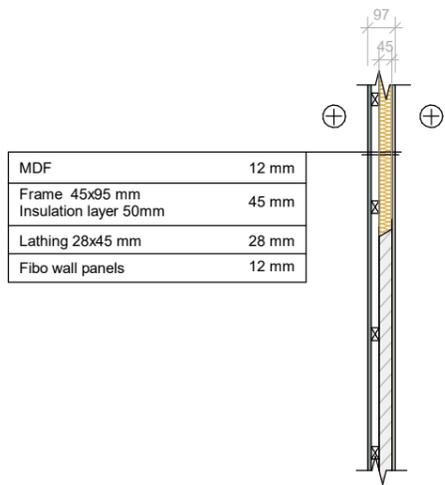


WALL 6 - Internal wall / Bathroom (Fibo) 1:25

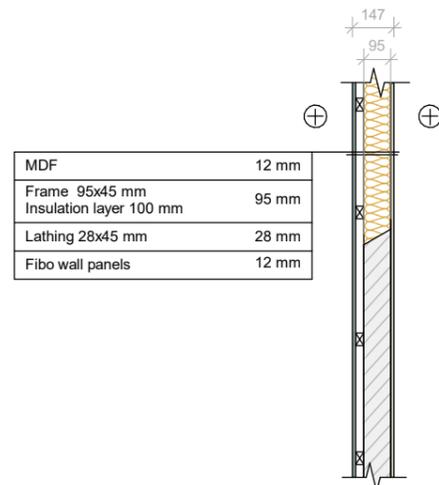


WALL 7 - Internal wall / Bathroom (Fibo) 1:25

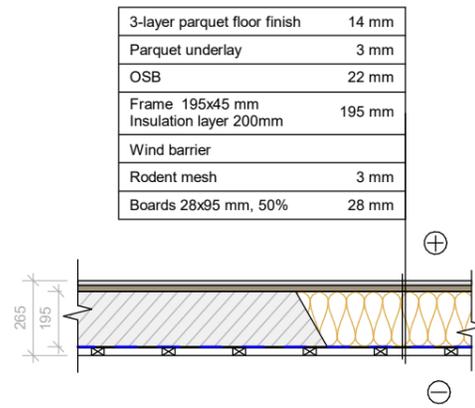


FLOOR 1 1:25

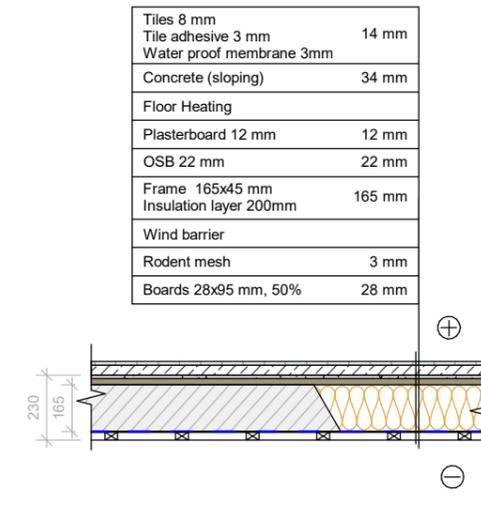


FLOOR 2 - Bathroom floor 1:25

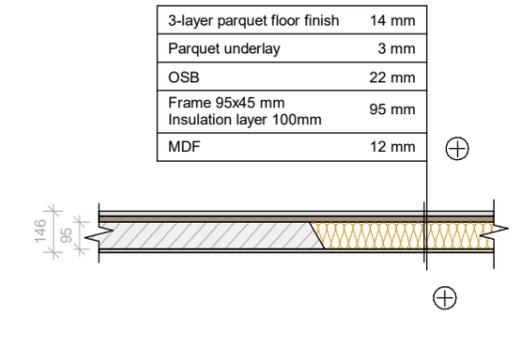


CEILING 1 - Ceiling above bathroom 1:25

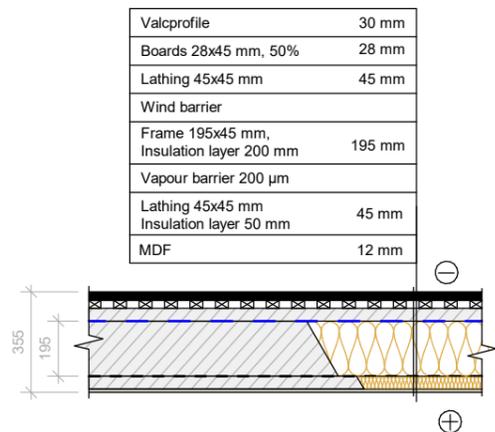

ROOF - Valcprofile roof 1:25

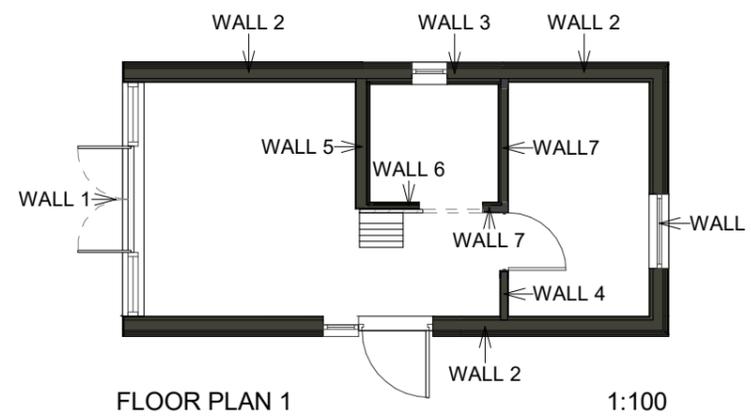

FLOOR PLAN 1 1:100

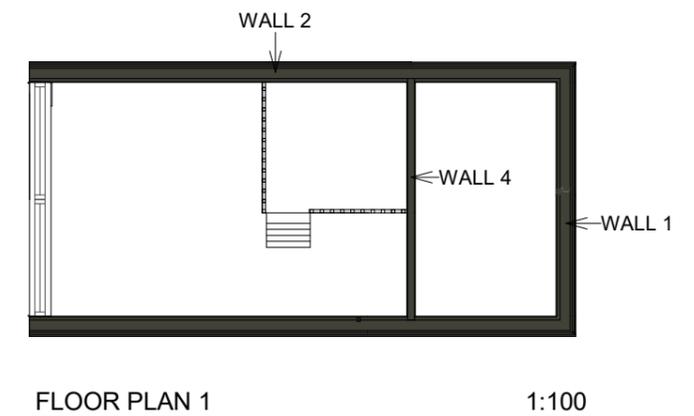

FLOOR PLAN 1 1:100

OBJECT					
ADDRESS					SHEET SHEET
CLIENT					
APPROVED BY					SCALE (A3)
ARCHITECT					
DRAWN BY			20-10-2020		
				BAIBA 30_01	
				DETAILS	