



PLAN 0,00

M 1:50

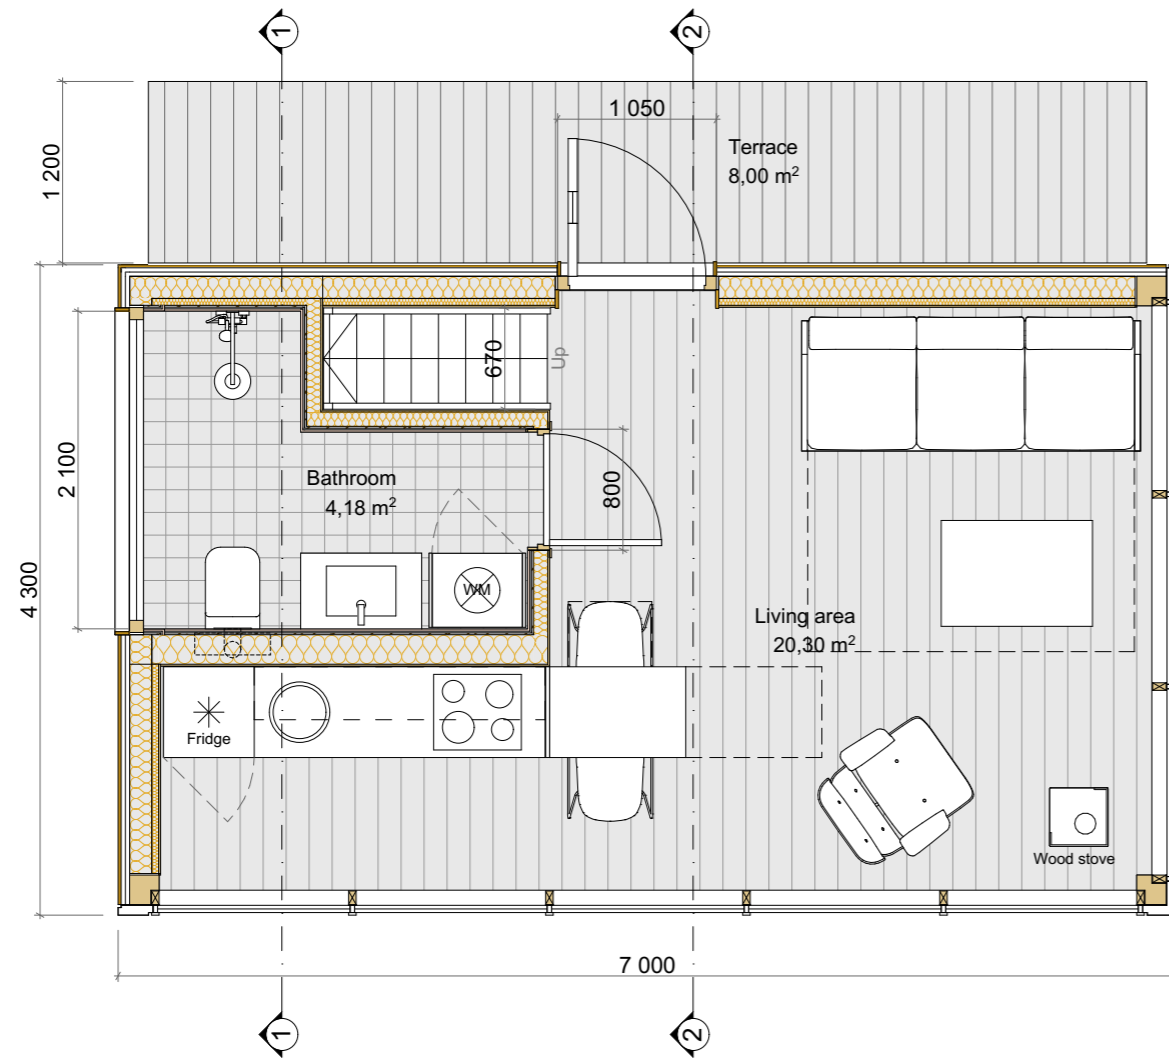

SECTION 1-1

M 1:50

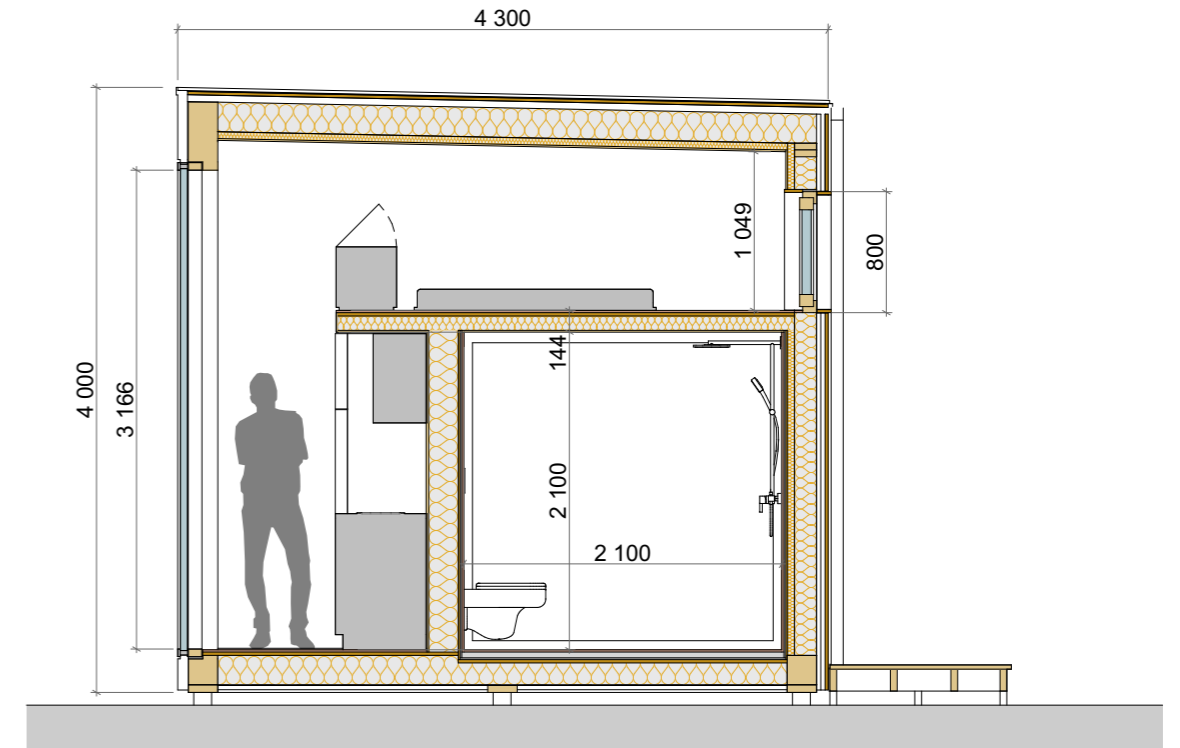

BUILDING AREA - 30,00 m²

LIVING AREA - 24,48 m²

LOFT - 6,36 m²


TOTAL LIVING AREA - 30,84 m²

OUTER AREA (terrace, porch) - 8,00 m²





OBJECT	MODUL LAURA 30				
ADDRESS					SHEET
CLIENT					
APPROVED BY				SCALE	1:50
DESIGN	K. LAUGA				
DRAWN BY	K. LAUGA				

PLAN 2,24
M 1:50

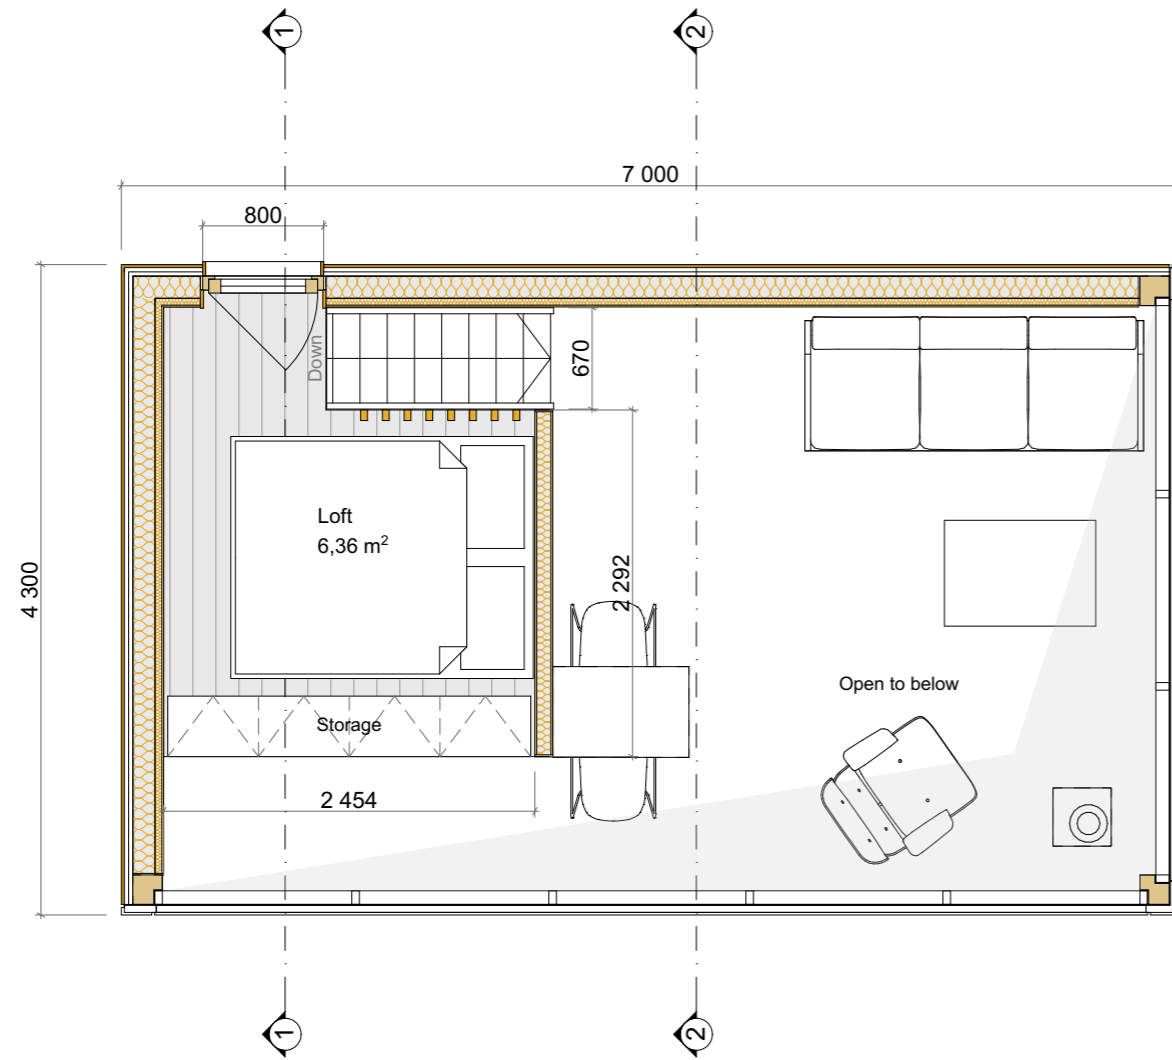



SECTION 2-2
M 1:50

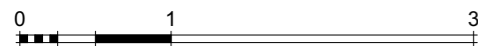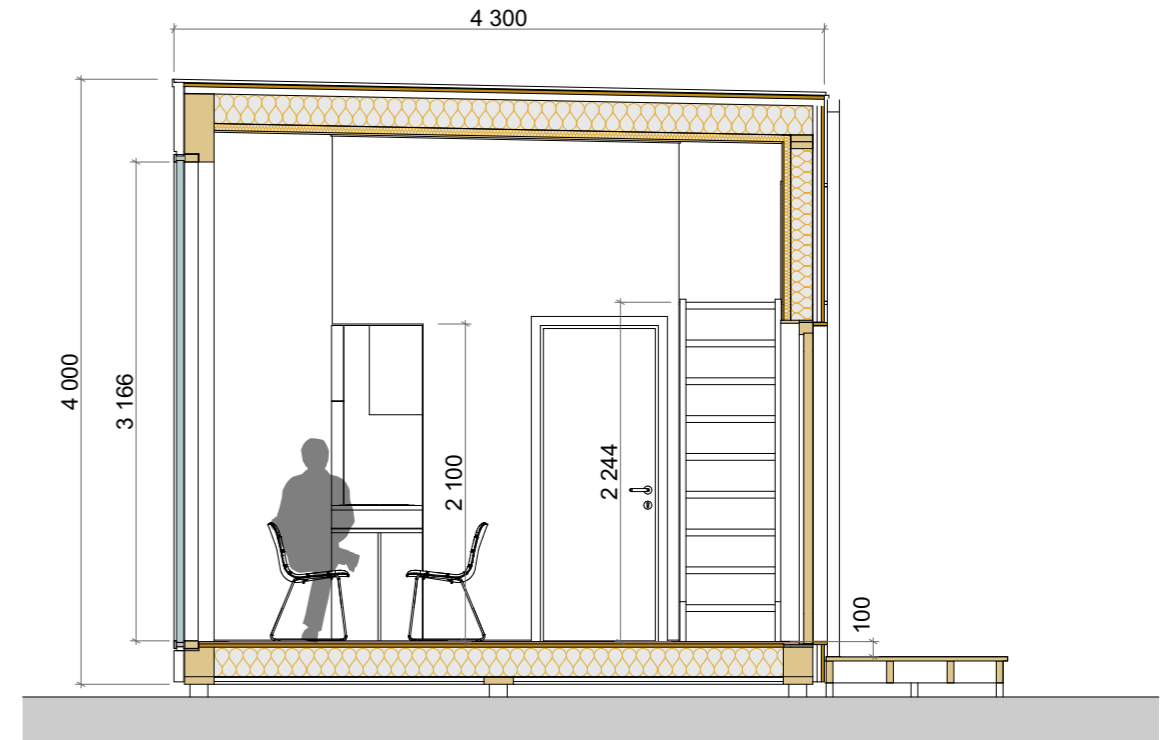


OBJECT	MODUL LAURA 30				
ADDRESS					SHEET
CLIENT					
				SCALE	1:50
APPROVED BY					
DESIGN	K. LAUGA				
DRAWN BY	K. LAUGA				

FACADES

M 1:50

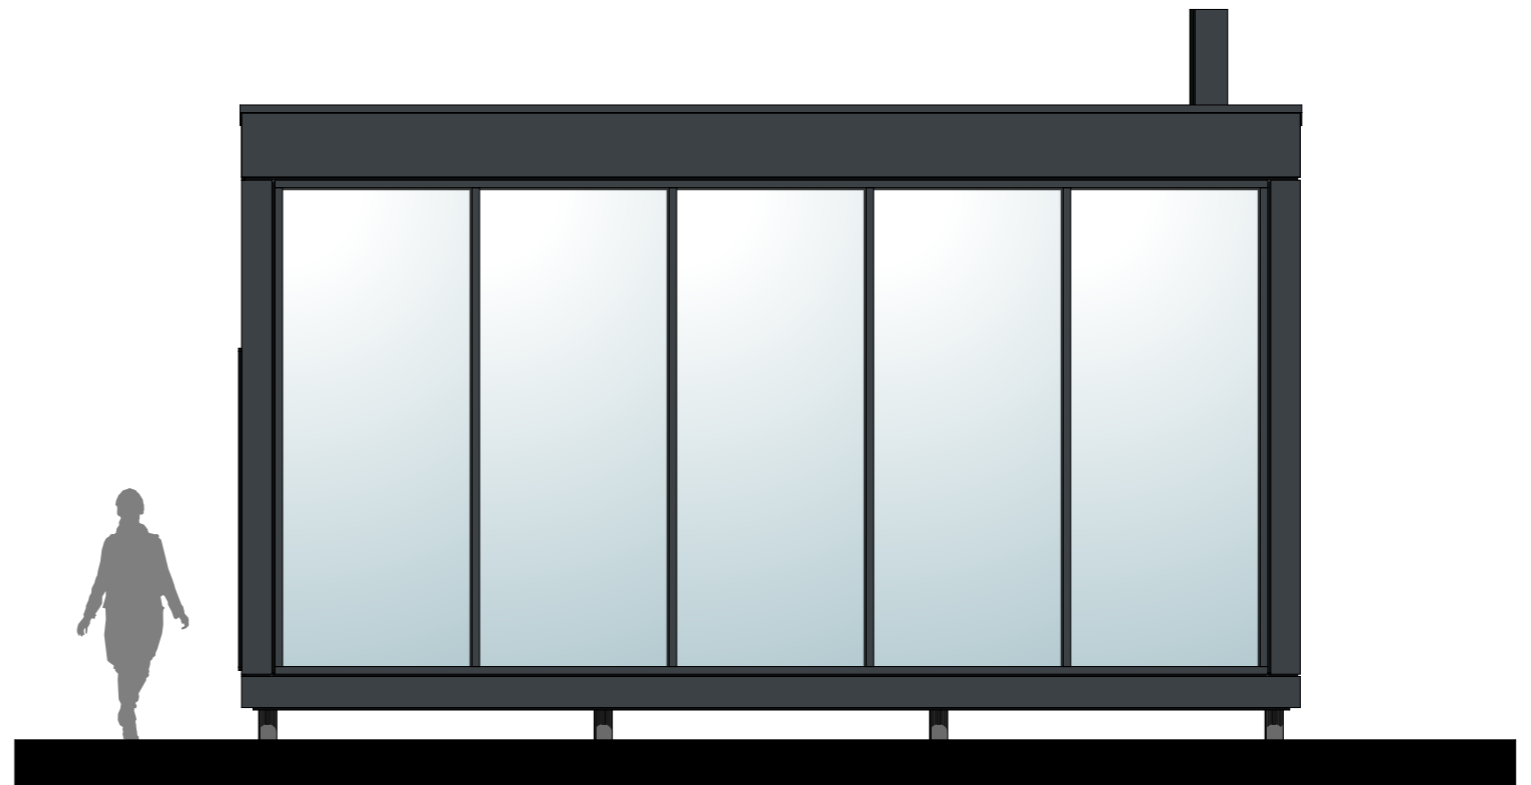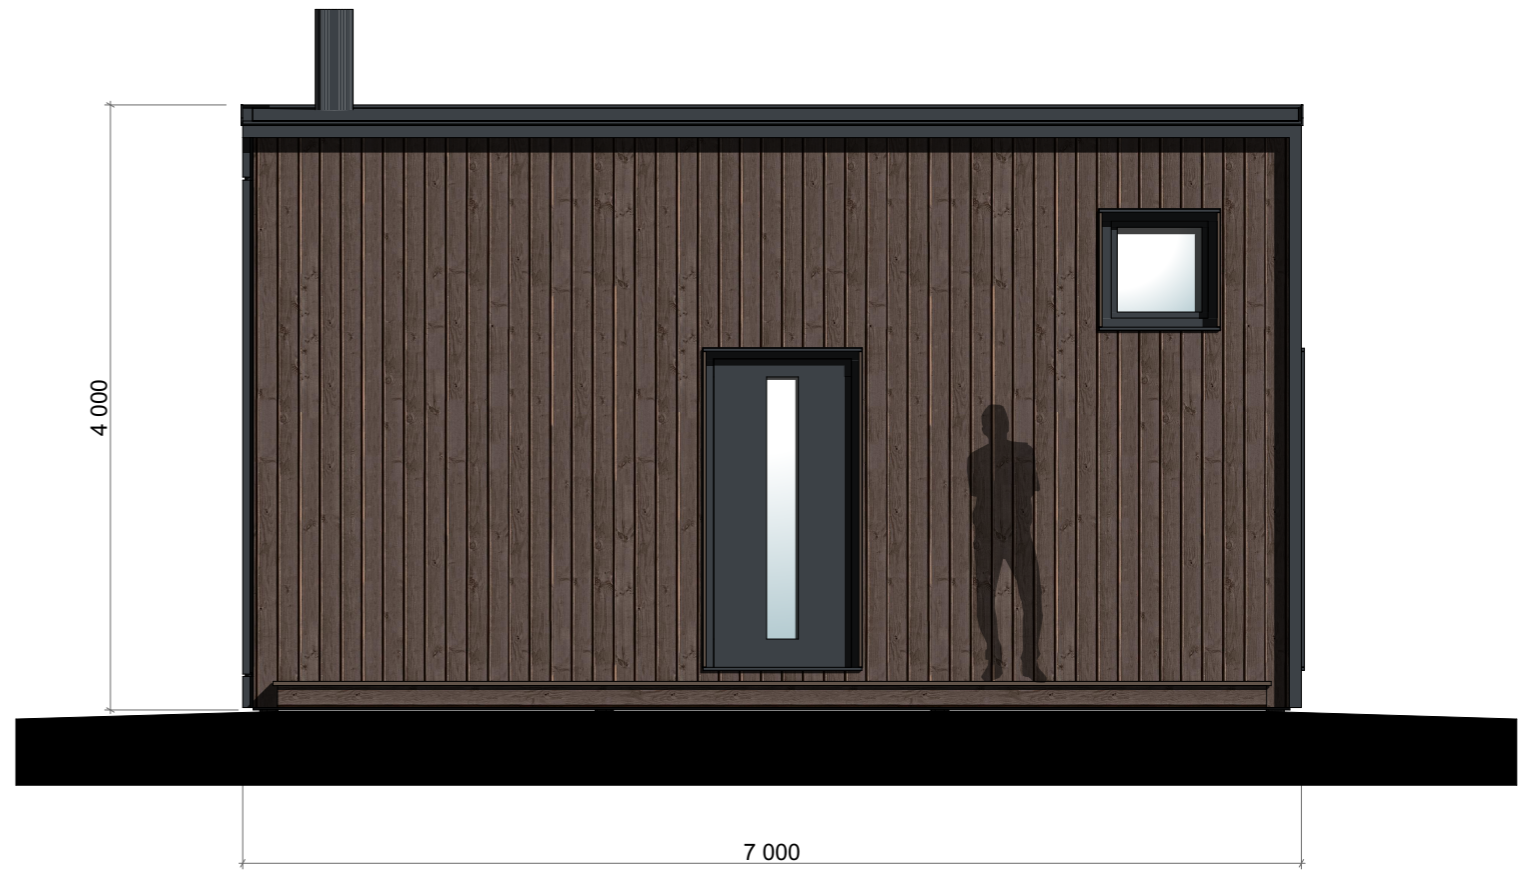

OBJECT	MODUL LAURA 30				
ADDRESS					SHEET
CLIENT					
APPROVED BY				SCALE	1:50
DESIGN	K. LAUGA				
DRAWN BY	K. LAUGA				